



1 Plan Level 00 - Filter & Cullet
1:200

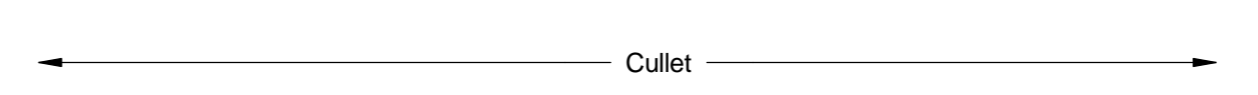


2 Elevation Cullet - North
1:200

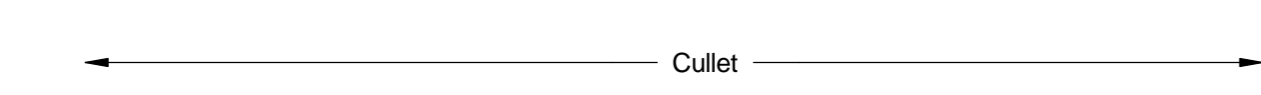


3 Elevation Cullet - South
1:200

+492.860 m

H → D ↓ C ↓

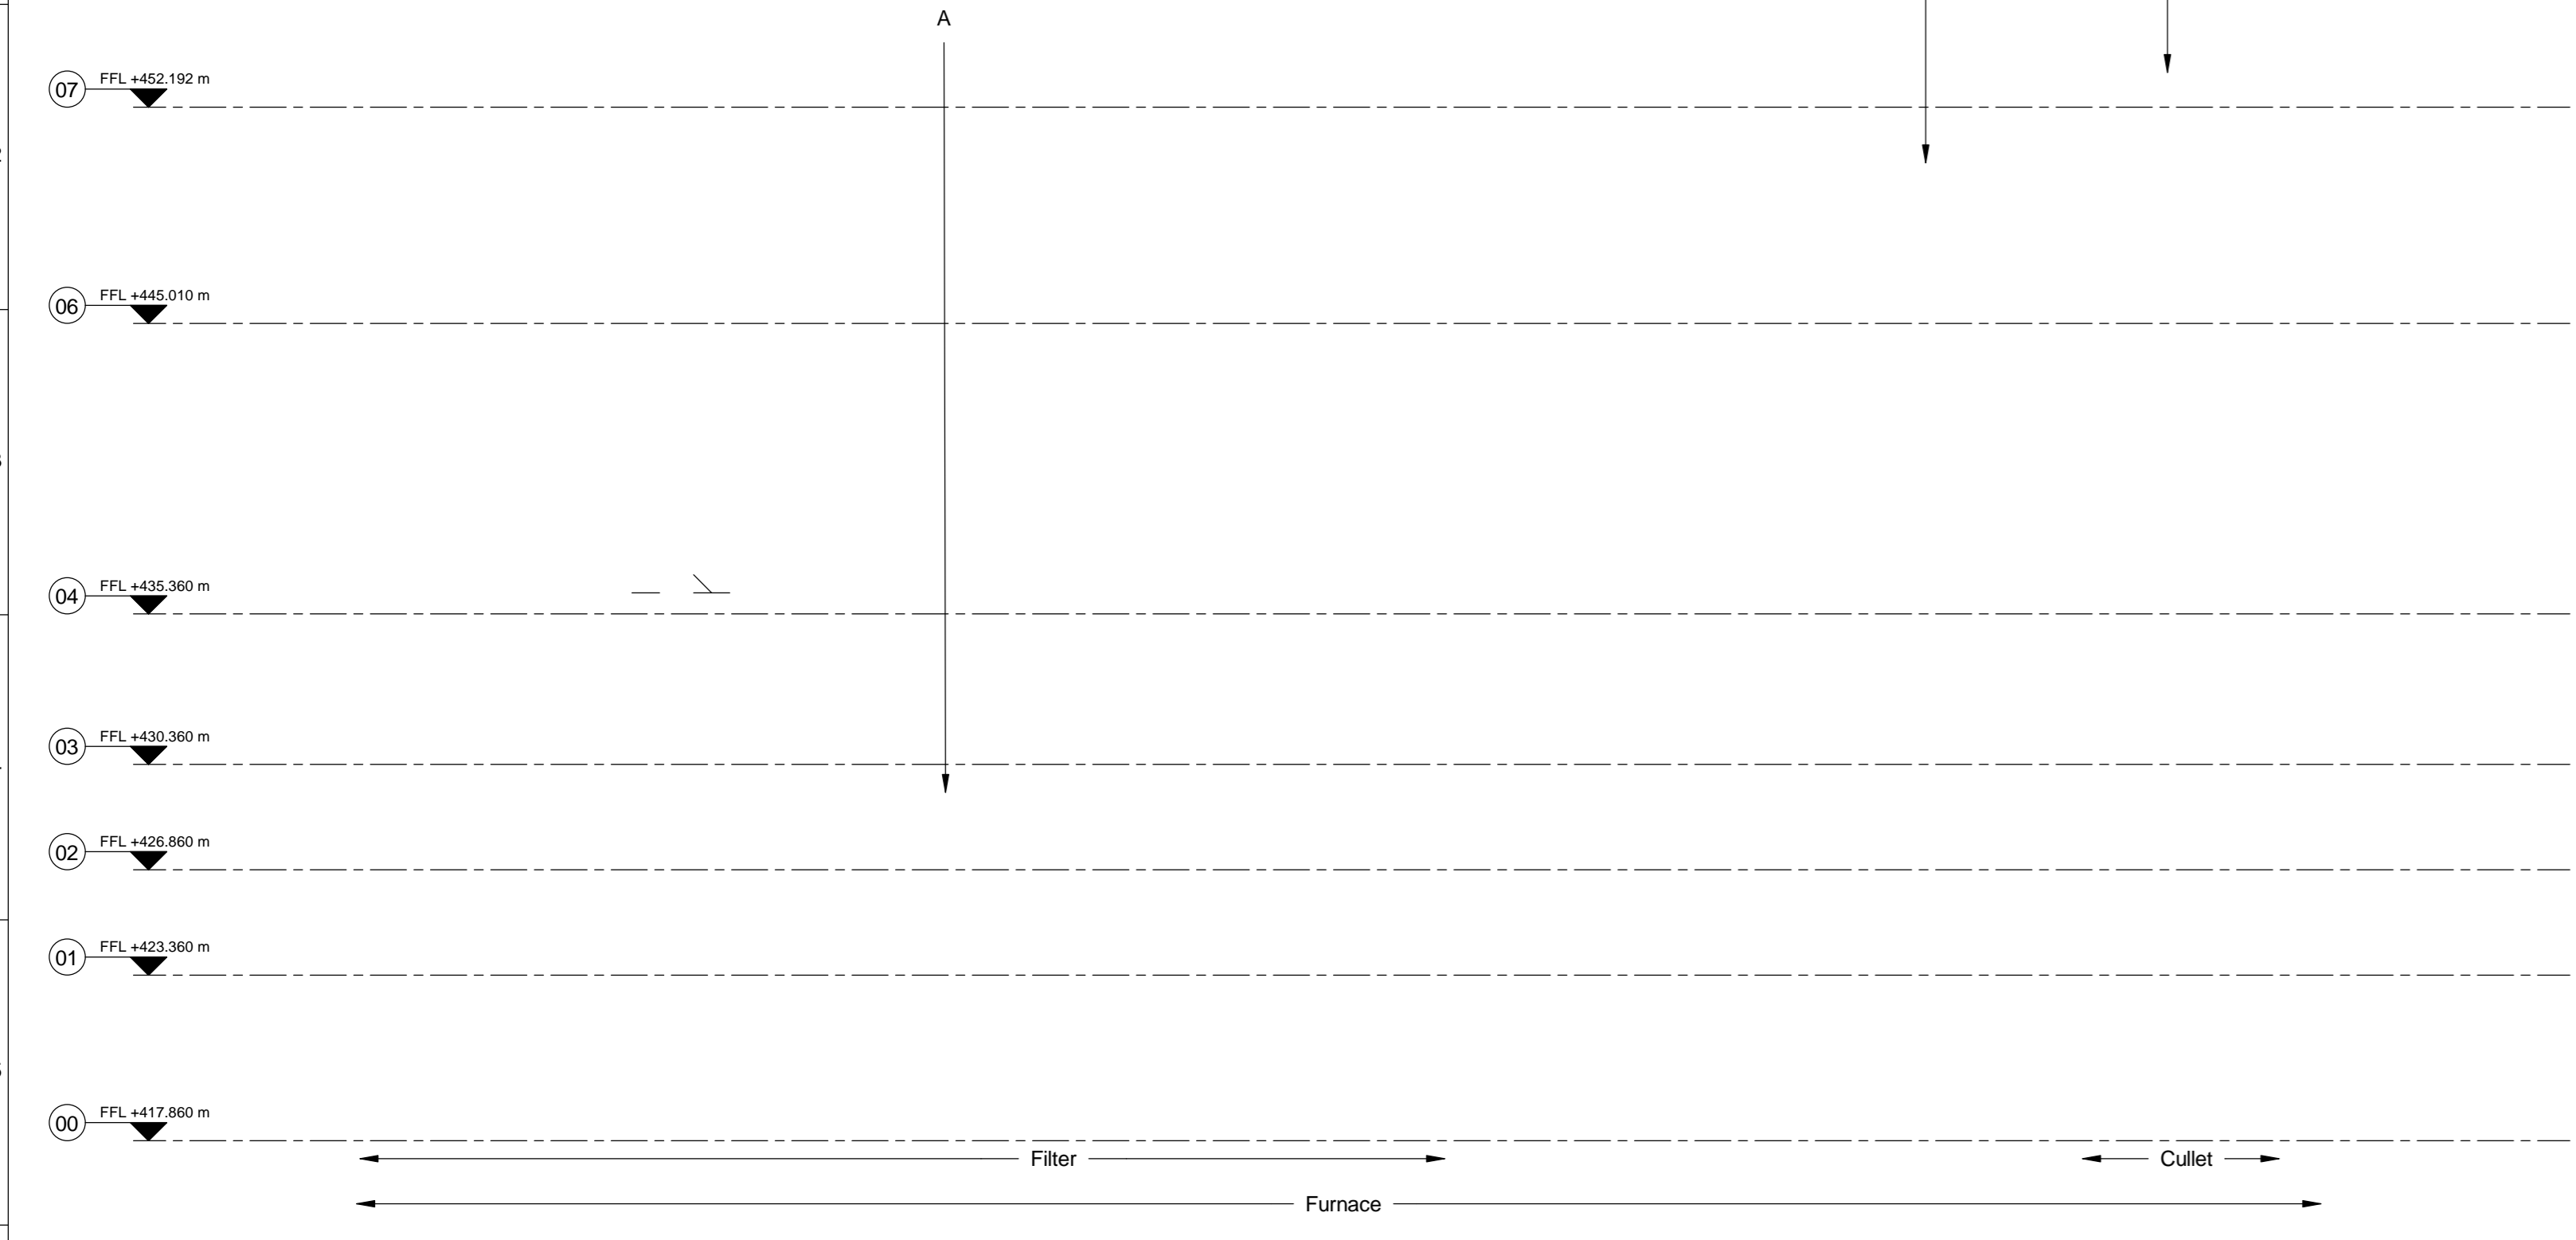

4 Elevation Filter & Cullet - West
1:200

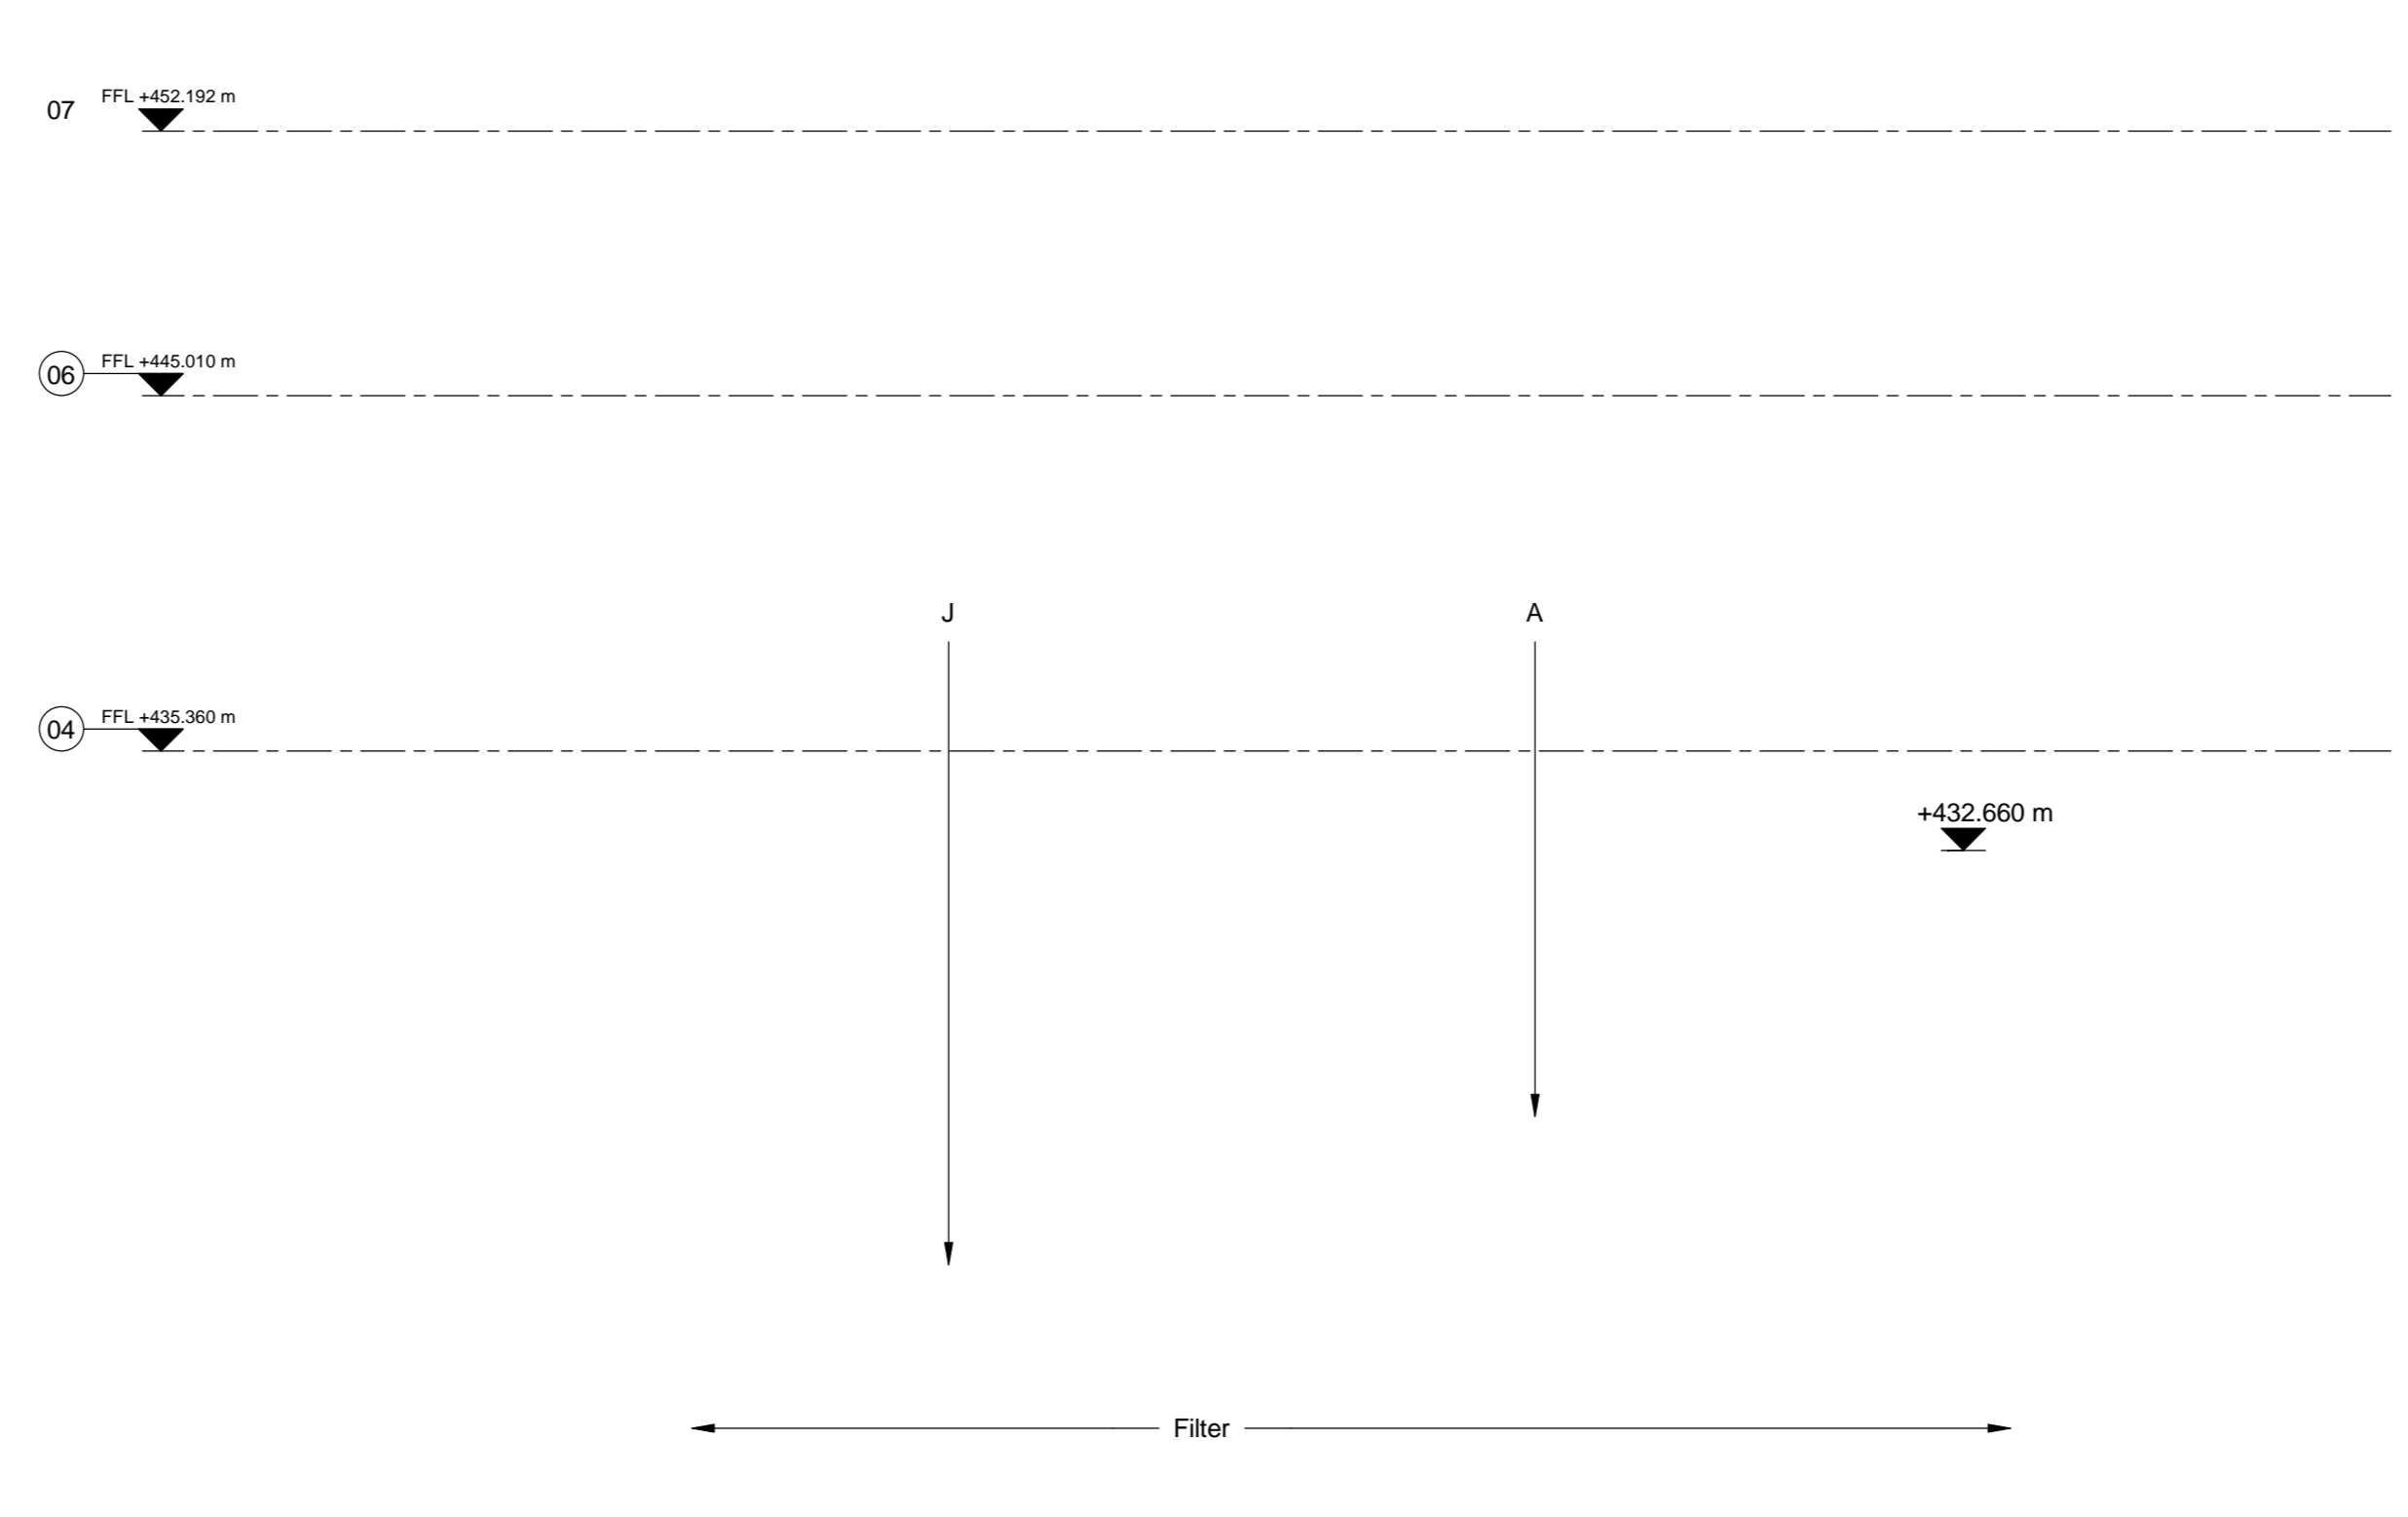


5 Elevation Filter - East
1:200

P02	16/09/21	Issued for Planning
P01	19/07/21	Issued for Planning
Issue	Date	

13, Fenny Street
London W11 4EQ
Tel: +44 (0)20 7636 1511 Fax: +44 (0)20 7580 3924
www.arup.com

Client
CINER Glass Limited

Project Title
Dragon Glass Bottle Manufacturing Facility
Rassau Industrial Estate South Wales

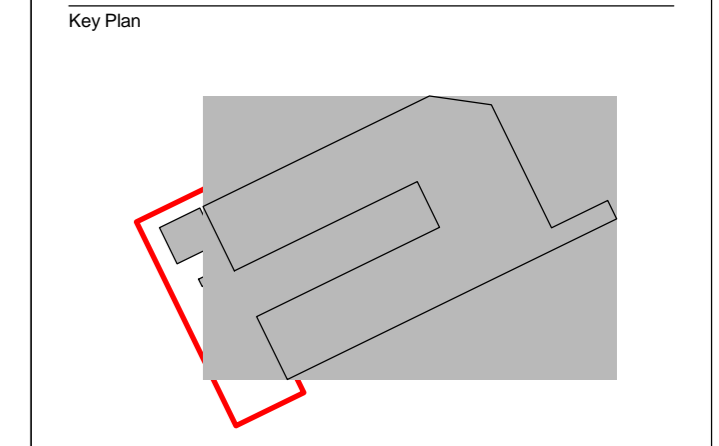

Drawing Title
Cullet & Filter Buildings
North, East, South, West
General Arrangement Elevations

Scale of A0	1:200	By / Check / App'd	ACR/PE/ME
Date	Architecture		
Status	Planning		
App. Job No.	273927	Rev.	P02
ID	DRAGON-ARUP-XXXX-ZZ-DR-A-003218		

